


- Use**
- Public and Visitor Facilities
 - Marine facilities
 - Community/Commercial Facilities
 - Commercial Units
 - Residential
 - Utilities/ Storage/ Plant

- Materials**
- Terrace
 - Green Roof
 - Metal Cladding
 - Timber Cladding
 - Colour Render
 - Glazing

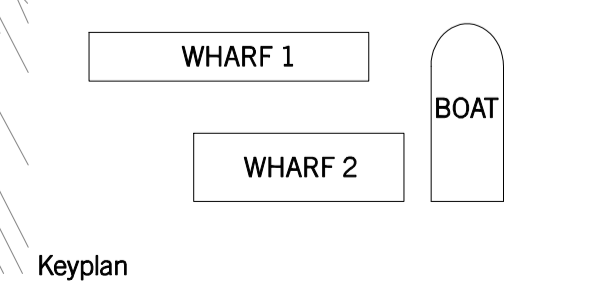

Revisions:
E: Scheme amended for planning submission

Notes:
1. Vehicles, boats and people are illustrative only

David Morley Architects
18 Hatton Place LONDON EC1N 8RU
Tel: 0207 430.2444 Fax: 0207 430.2443
Email: info@dmarch.co.uk

East Wharf, Watchet
Wharf Buildings: Third Floor Plan

Job no: 392	Drawing no: 1-013	Revision: E
Scale: 1:200@A1	Date: 02.02.07	Revised: 07.03.08

© Do not scale off drawing. Check all dimensions on site and advise any discrepancies before commencing work. All dimensions in millimetres unless otherwise noted.