


- Use**
- Public and Visitor Facilities
  - Marine facilities
  - Community/Commercial Facilities
  - Commercial Units
  - Residential
  - Utilities/ Storage/ Plant

- Materials**
- Terrace
  - Green Roof
  - Metal Cladding
  - Timber Cladding
  - Colour Render
  - Glazing

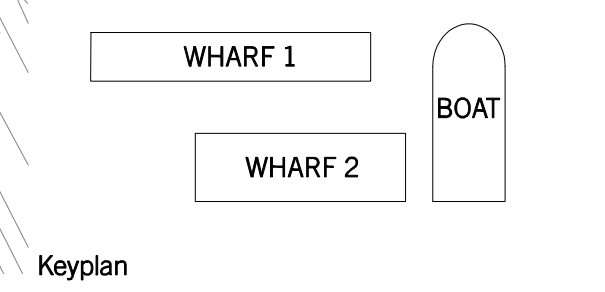

**Revisions:**  
E: Scheme amended for planning submission

**Notes:**  
1. Vehicles, boats and people are illustrative only

David Morley Architects  
18 Hatton Place LONDON EC1N 8RU  
Tel: 0207 430.2444 Fax: 0207 430.2443  
Email: info@dmarch.co.uk

East Wharf, Watchet  
Wharf Buildings: Second Floor Plan

Job no: 392	Drawing no: 1-012	Revision: E
Scale: 1:200@A1	Date: 02.02.07	Revised: 07.03.08

© Do not scale off drawing. Check all dimensions on site and advise any discrepancies before commencing work. All dimensions in millimetres unless otherwise noted.