



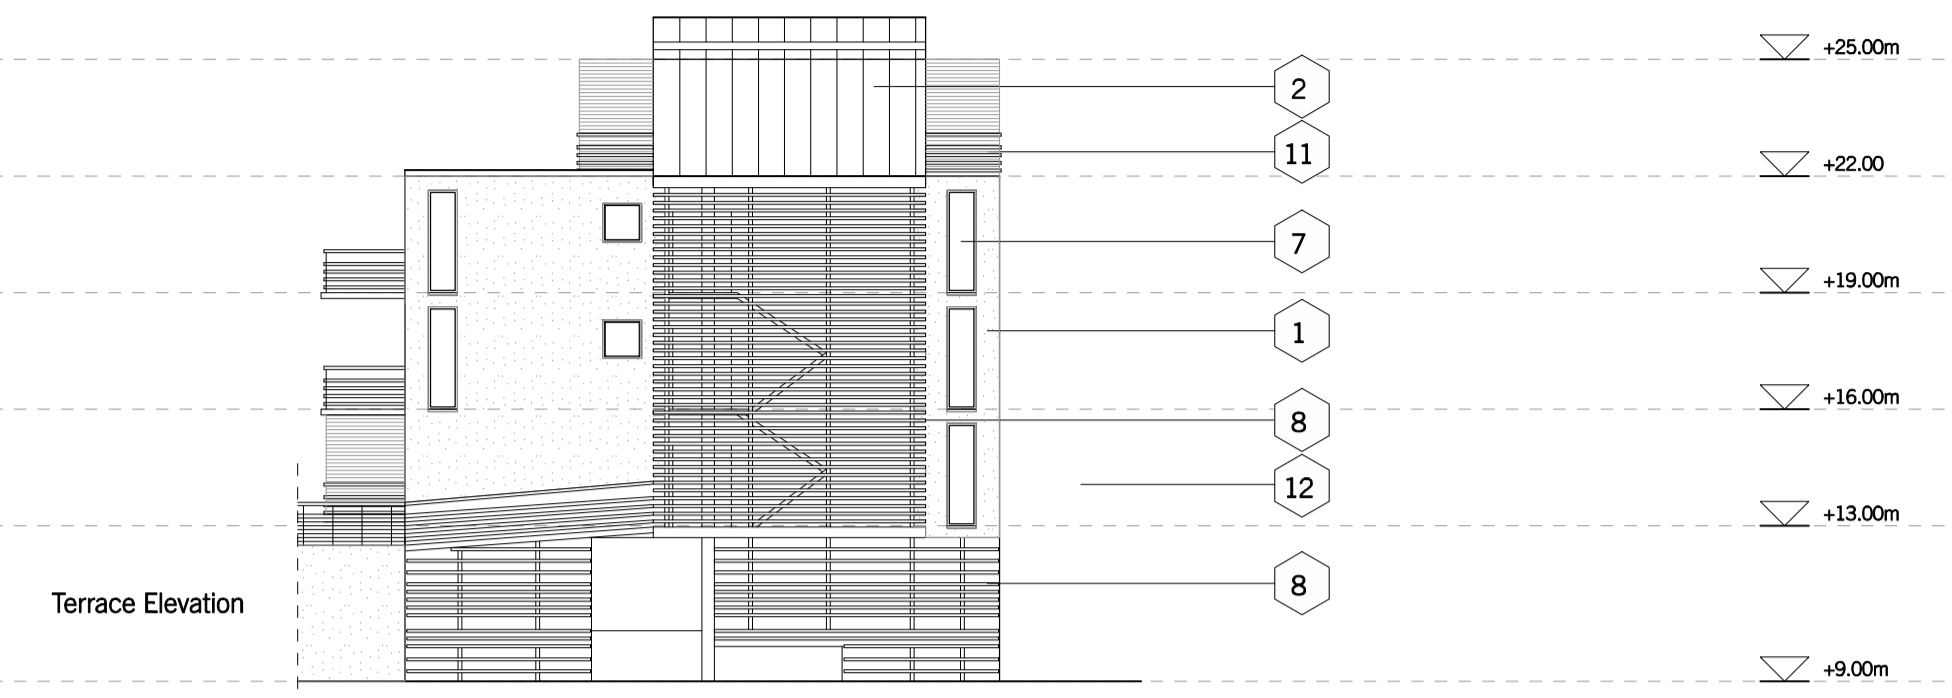

1 Street (West) Elevation
ELEVATION




2 Railway (South) Elevation
ELEVATION

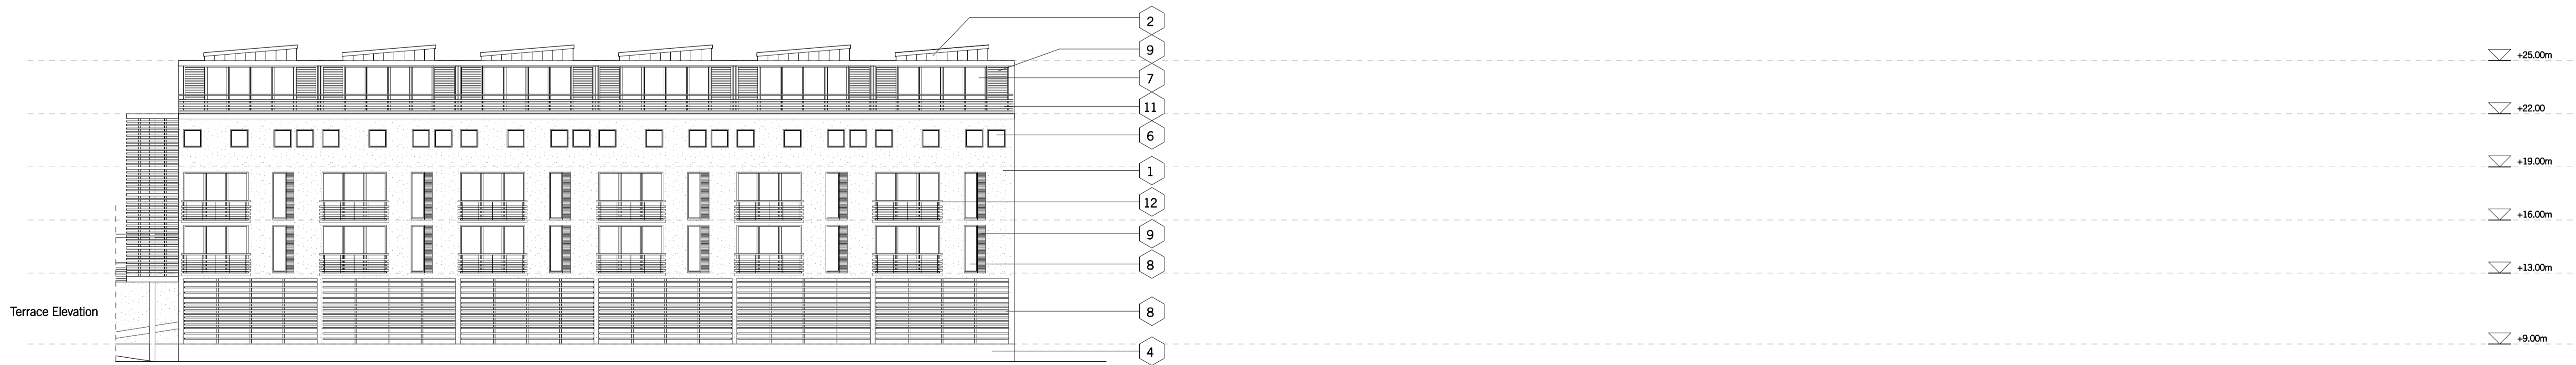

3 Cliff (East) Elevation
ELEVATION

Material Key

- | | | |
|-------------------------------|---------------------------------|-------------------------|
| 1 Insulated Render | 6 Glazed Window | 11 Terrace |
| 2 Metal Cladding | 7 Full Height Glazed Window | 12 Handrail |
| 3 Timber Cladding | 8 Timber Louvres | 13 Cantalivered Terrace |
| 4 Concrete | 9 External Shading Timber Panel | 14 Stone |
| 5 Full Height Curtain Walling | 10 Exposed Concrete Frame | 15 Glazed Door |

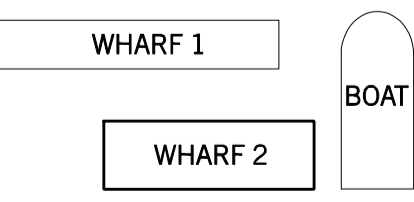

Keyplan

Revisions: E. Scheme amended for planning submission	Notes:	David Morley Architects 18 Hatton Place LONDON EC1N 8RU Tel: 0207 430 2444 Fax: 0207 430 2443 Email: info@dmarch.co.uk	East Wharf, Watchet Elevations: B&C Block Buildings	Job no: 392 Scale: 1:200@A1	Drawing no: 1-027 Date: 02.02.07	Revision: E Revised: 07.03.08
---	--------	---	--	--------------------------------------	---	--

© Do not scale off drawing. Check all dimensions on site and advise any discrepancies before commencing work. All dimensions in millimetres unless otherwise noted.