




1 Marina (West) Elevation  
ELEVATION

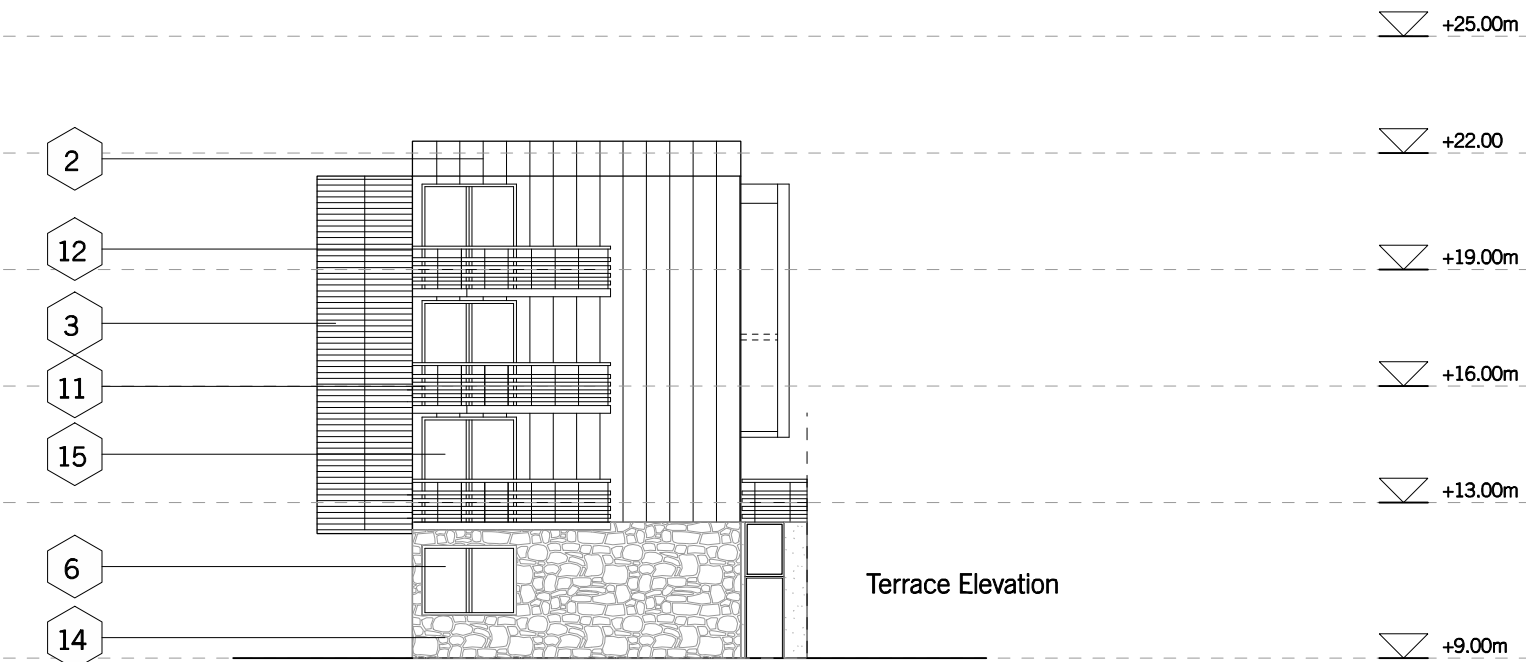

2 Railway (South) Elevation  
ELEVATION

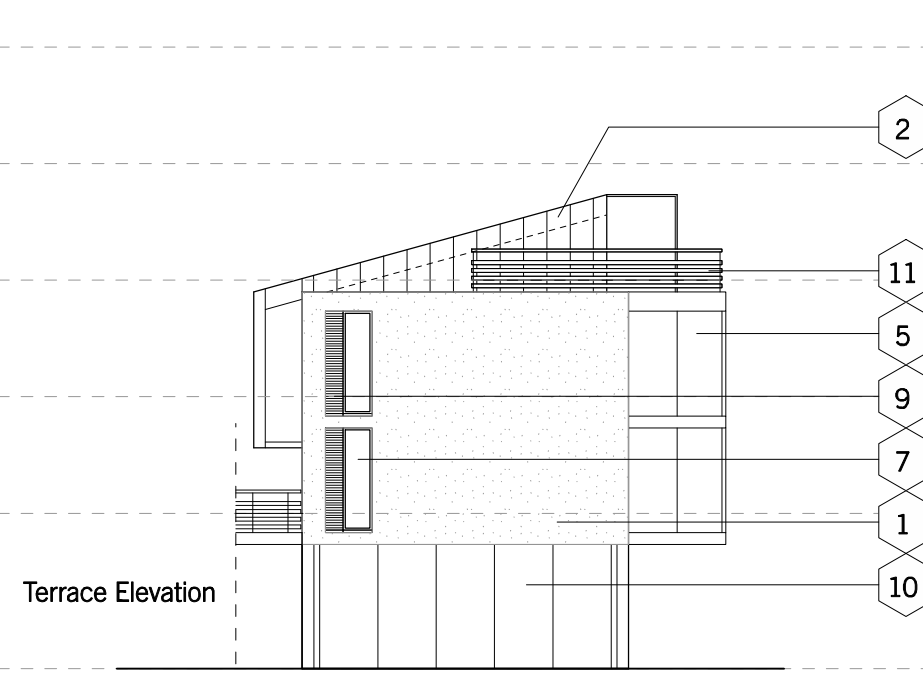


3 Sea Coast (North) Elevation  
ELEVATION

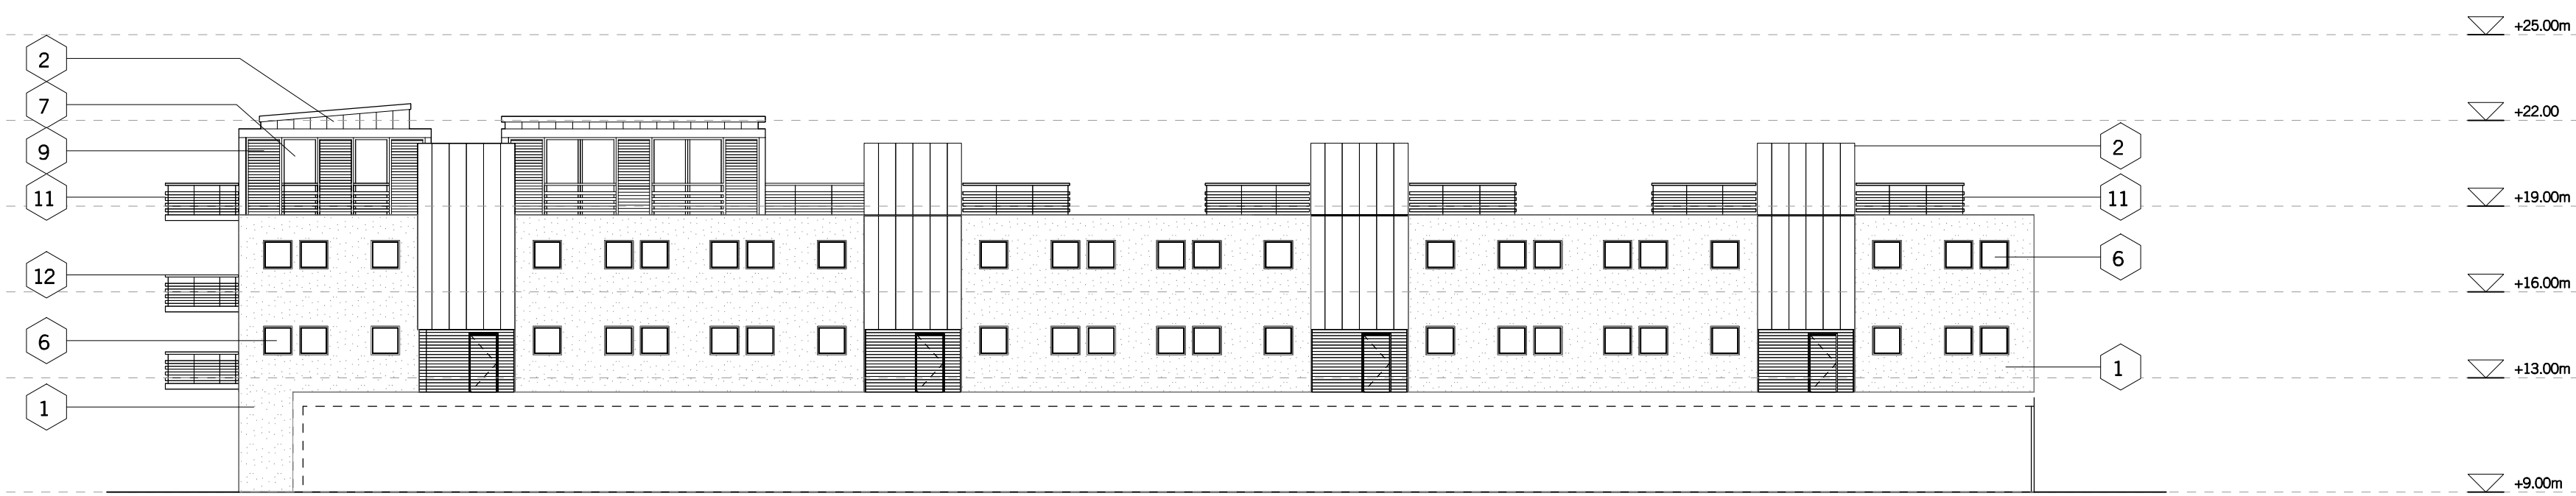

4 Commercial Street (East) Elevation  
ELEVATION

Material Key

- |                               |                                 |                         |
|-------------------------------|---------------------------------|-------------------------|
| 1 Insulated Render            | 6 Glazed Window                 | 11 Terrace              |
| 2 Metal Cladding              | 7 Full Height Glazed Window     | 12 Handrail             |
| 3 Timber Cladding             | 8 Timber Louvres                | 13 Cantalivered Terrace |
| 4 Concrete                    | 9 External Shading Timber Panel | 14 Stone                |
| 5 Full Height Curtain Walling | 10 Exposed Concrete Frame       | 15 Glazed Door          |

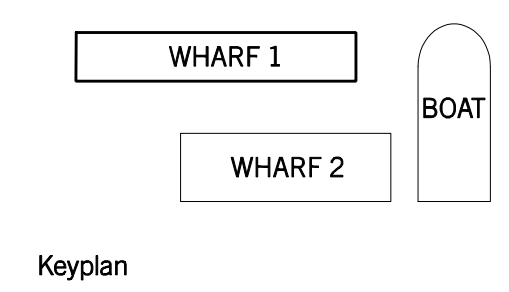

Keyplan

© Do not scale off drawing. Check all dimensions on site and advise any discrepancies before commencing work. All dimensions in millimetres unless otherwise noted.