



- ▽ +20m
- ▽ +15m
- ▽ +10m
- ▽ +5m
- ▽ 0 DATUM

**D** View through marina facilities  
SITE SECTION D-D

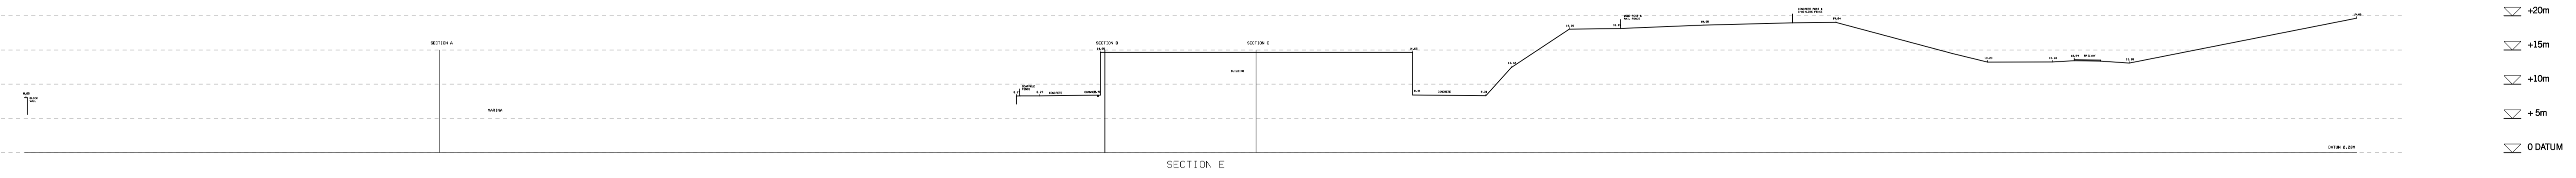

- ▽ +20m
- ▽ +15m
- ▽ +10m
- ▽ +5m
- ▽ 0 DATUM

**E** View through streets  
SITE SECTION E-E

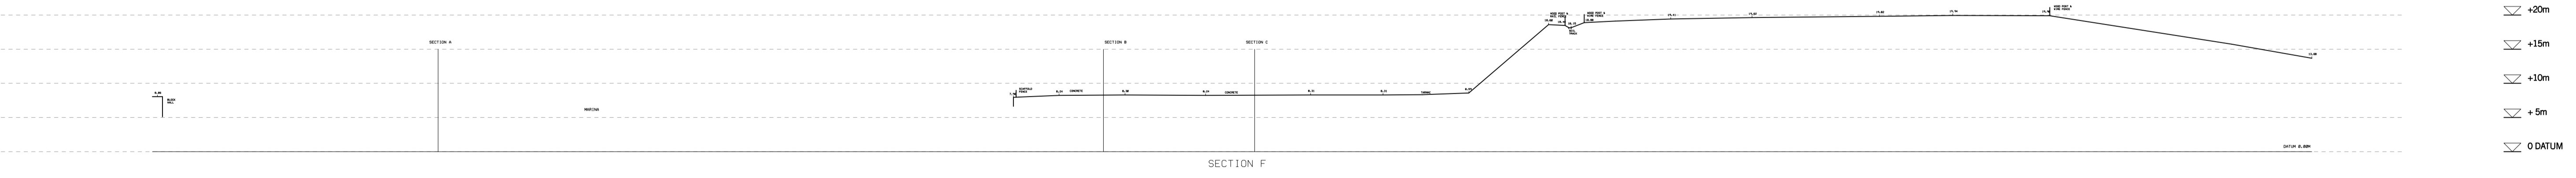

- ▽ +20m
- ▽ +15m
- ▽ +10m
- ▽ +5m
- ▽ 0 DATUM

**F** Section through boat building  
SITE SECTION F-F

ies

Revisions: A: First Issue
------------------------------

Notes:  
Sections illustrated are third party survey information  
Refer to drawing O-002 for section cut locations

David Morley Architects  
18 Hatton Place LONDON EC1N 8RU  
Tel: 0207.430.2444 Fax: 0207.430.2443  
Email: info@dmarch.co.uk

East Wharf, Watchet  
Existing Site Sections 2

Job no: 392	Drawing no: 0-004	Revision: A
Scale: 1:500@A1	Date: 28.02.07	Revised: First Issue

© Do not scale off drawing. Check all dimensions on site and advise any discrepancies before commencing work. All dimensions in millimetres unless otherwise noted.