

All works are to be carried out in accordance with the relevant Clauses of the Specification for Highway Works unless otherwise amended under the current Somerset County Council Network Management Contract. The relevant Clauses and Appendices are:

Road Markings: Cl. 1201, Cl. 1212SR and App. 12/3.
 Traffic Signs: Cl. 1201, Cl. 1202, Cl. 1203, Cl. 1204, Cl. 1205, Cl. 1206, Cl. 1207, Cl. 1208 and App. 12/1.
 Traffic Accommodation: Cl. 1201, Cl. 1214, Cl. 1215 and Cl. 1216 & App 12/3.
 Road Studs: Cl. 1201, Cl. 1213 and App. 12/3.

Please note that this list is not exhaustive. Please refer to the contract documentation for further details.

GENERAL NOTES

All signing and carriageway markings to be used in accordance with the "Traffic Signs Regulations and General Directions 2002", except where DfT authorisation has been given.

Site checks for underground apparatus should be undertaken at sign foundations. All foundations to be excavated by hand. Relocation of signs to be agreed by design engineer if required.

All junction and access sight lines to be maintained.

Signs erected adjacent to or over footways require a minimum headroom of 2.1m to base of sign. Also, minimum clearance of 450mm to edge of carriageway.

Refurbish all roadstuds as required. Use Halifax, or similar approved, long base "Calseye" roadstuds.

All longitudinal carriageway markings to be in white extruded thermoplastic material. Other markings (Give Way, etc.) to be thermoplastic screed.

Contractor to ensure that road markings are only applied to clean dry surfaces.



All longitudinal carriageway markings, except edge of carriageway lines and all solid area type markings (e.g. SLOW and arrows), are to be laid using minimum 55 PSV material.

Cut back all verge and overlying hedgegrowth from existing and newly provided signs, allowing additional clearance for seasonal growth.

All setting out to be agreed with the Design Engineer before work is carried out.

UNDERGROUND STATUTORY UNDERTAKERS FACILITIES IN THIS AREA

The Contractor must read the enclosed Statutory Undertakers returns. The locations of all Stats are not guaranteed by the returns. Therefore a Cat sweep must be undertaken before digging and hand digging must be used in areas known to have stats close by.

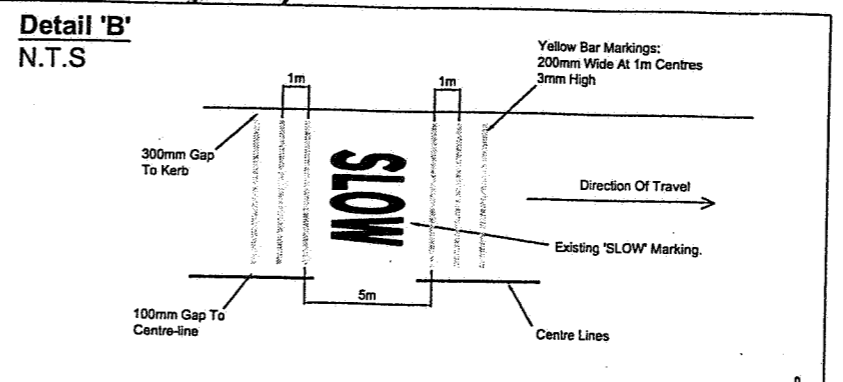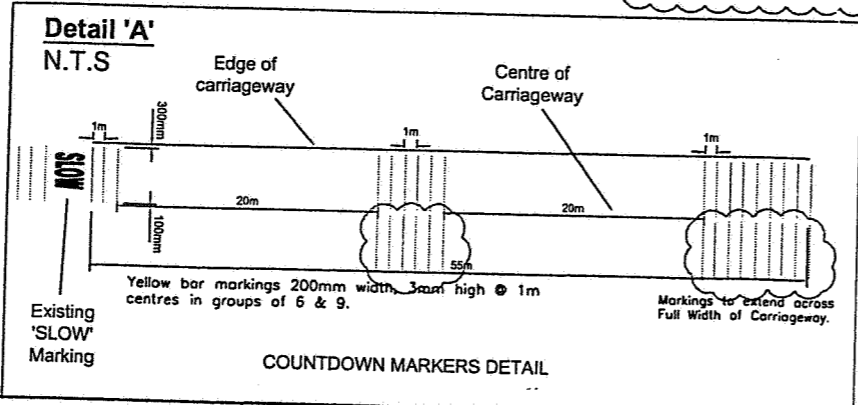

Rev	Description	By	Date	Chk'd	Approved	Purpose of Issue	Rev	Date	Approved	Client
A	First Issue	SW	04/06	CJB	NC	CONSTRUCTION	56	01/09	AW	SOMERSET COUNTY COUNCIL
B	CONSTRUCTION	SW	05/09	NA	DR					

SOMERSET COUNTY COUNCIL

Project: A39/B3190 Washford Cross

Title: Amendments Following Audit Review.

Scale: 1:250

Drawn: SW

Checked: AW

Date: 01/09

Approved: AW

Date: 01/09

Drawing No: SS000483-TP-003

Rev: B

