



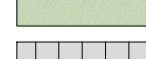




3 View From Railway Line (South)


Site Elevation

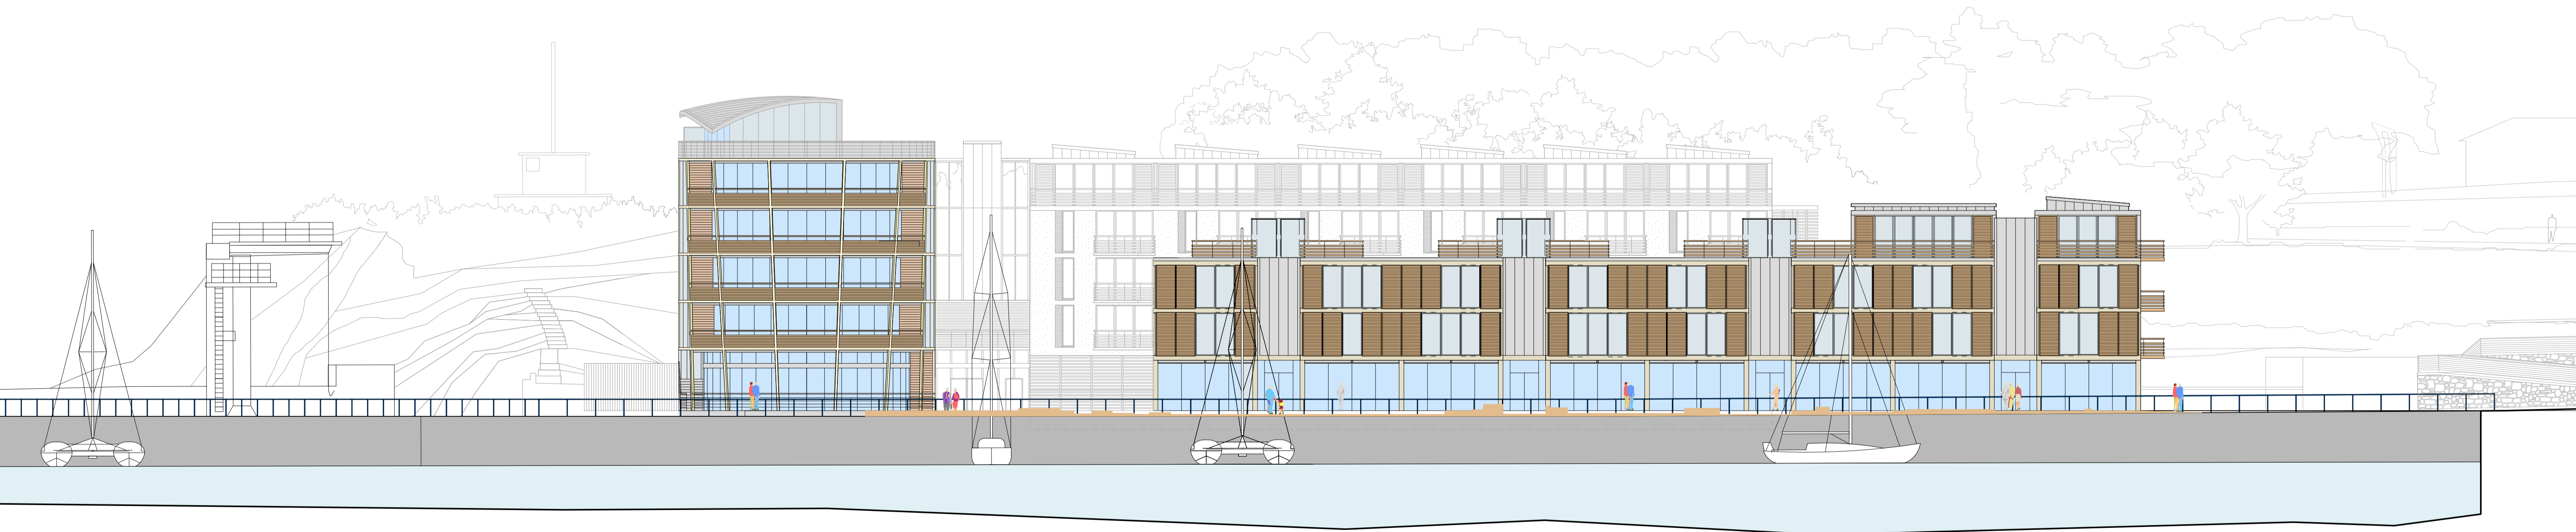

4 View From Marina (West)

Site Elevation

Materials	
	Timber Cladding
	Green Roof
	Metal Cladding
	Colour Render
	Glazing
	Natural Stone

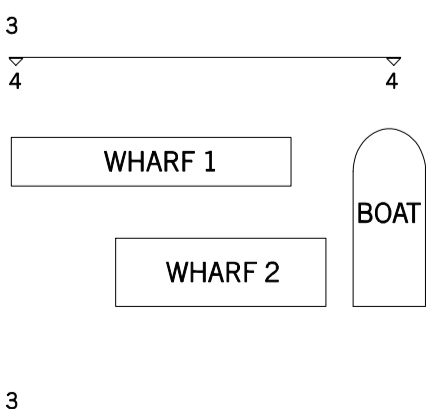

Revisions:
C: Scheme amended for planning submission

Notes:
1. Vehicles, boats and people are illustrative only

David Morley Architects
18 Hatton Place LONDON EC1N 8RU
Tel: 0207 430 2444 Fax: 0207 430 2443
Email: info@dmarch.co.uk

East Wharf, Watchet
Site Elevations/Sections 2

Job no: 392	Drawing no: 1-021	Revision: C
Scale: 1:200@A1	Date: 28.02.07	Revised: 07.03.08

© Do not scale off drawing. Check all dimensions on site and advise any discrepancies before commencing work. All dimensions in millimetres unless otherwise noted.